



Front Elevation

Scale: 1:50

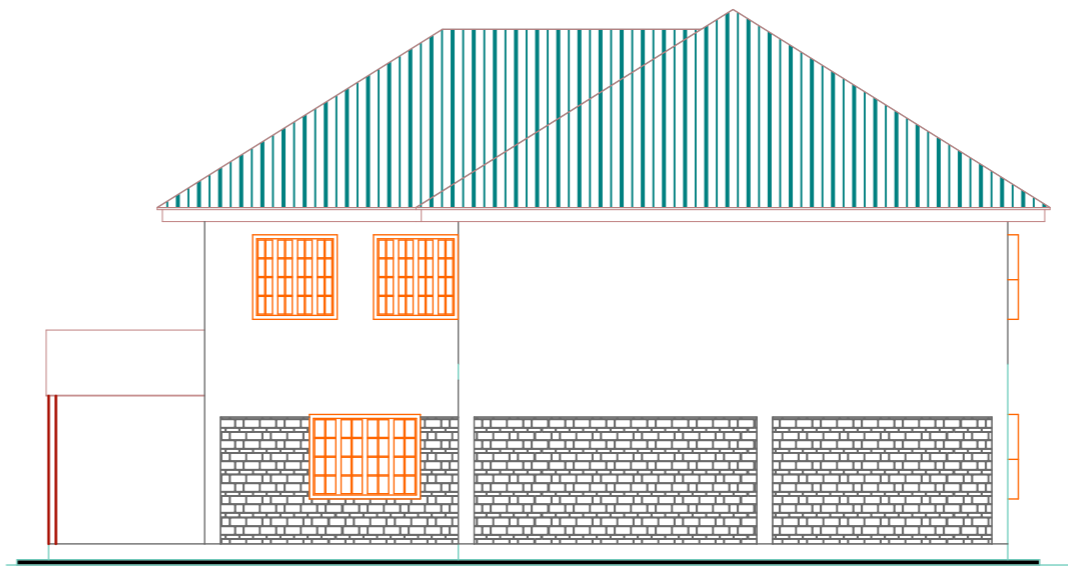


L. Side Elevation

Scale: 1:50

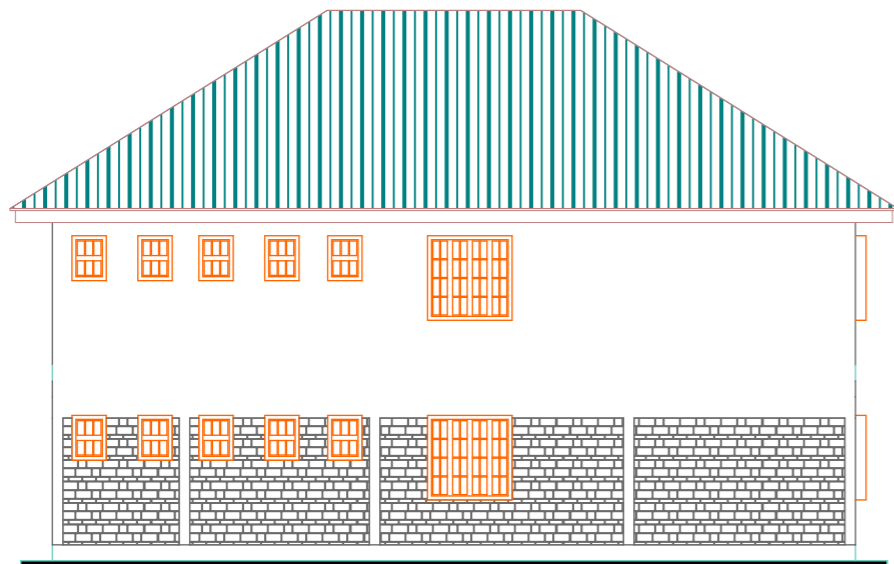

Rear Elevation

Scale: 1:50

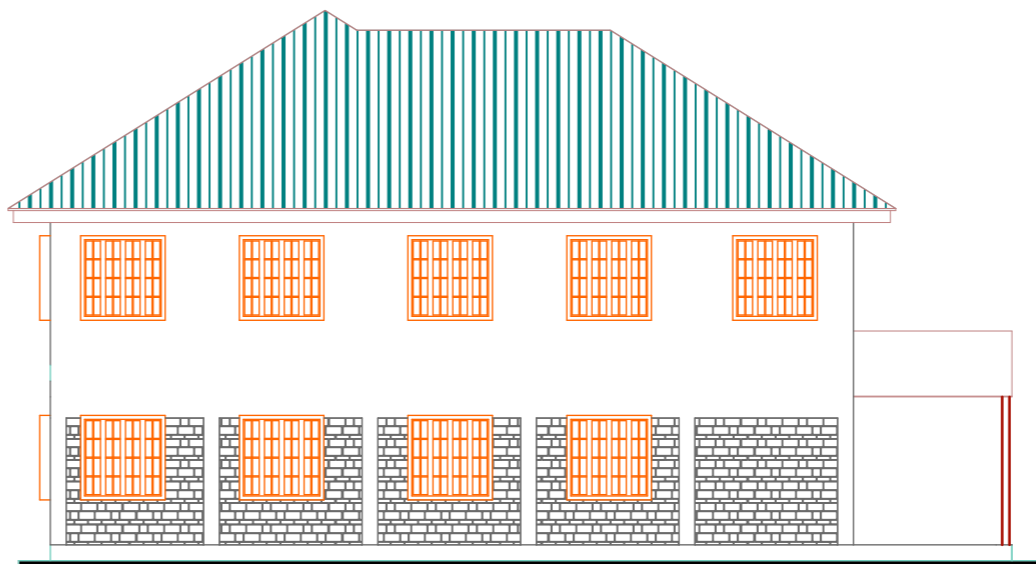

R. Side Elevation

Scale: 1:50

Revision History			
RevID	ChID	Change Name	Date

Company Title



#Contact Company

#Contact Address1
 #Contact City
 #Contact Country
 #Contact Postcode

#Project Name

#Site Address1
 #Site City
 #Site Country
 #Site Postcode

Drawing Name

Story (1)

Drawing Status

Modified by _____ Date _____

Checked by _____ Date _____

Drawing Scale

1:143.13

Layout ID _____ Revision _____

A.02